

UNIT "G"

3 BEDROOMS, 3 1/2 BATHS, WITH ELEVATOR

A/C LIVING SPACE AND STORAGE	3,565 Sq. Ft.
DECK SPACE	1,098 Sq. Ft.
GARAGE AREA	563 Sq. Ft.
TOTAL AREA	5,226 Sq. Ft.

The dimensions, sizes, configurations and other information contained on this drawing are subject to change without further notice, they are meant to be illustrative only, and are subject to actual construction variations as a result of field conditions and changes. Present and future use of surrounding areas and property depicted are not necessarily accurate.




1st FLOOR/GARAGE

SCALE 1/8" = 1'

**ARCHITECTURAL
NETWORK · INC**

OLDE NAPLES SEAPORT UNIT "G"
NAPLES, FLORIDA

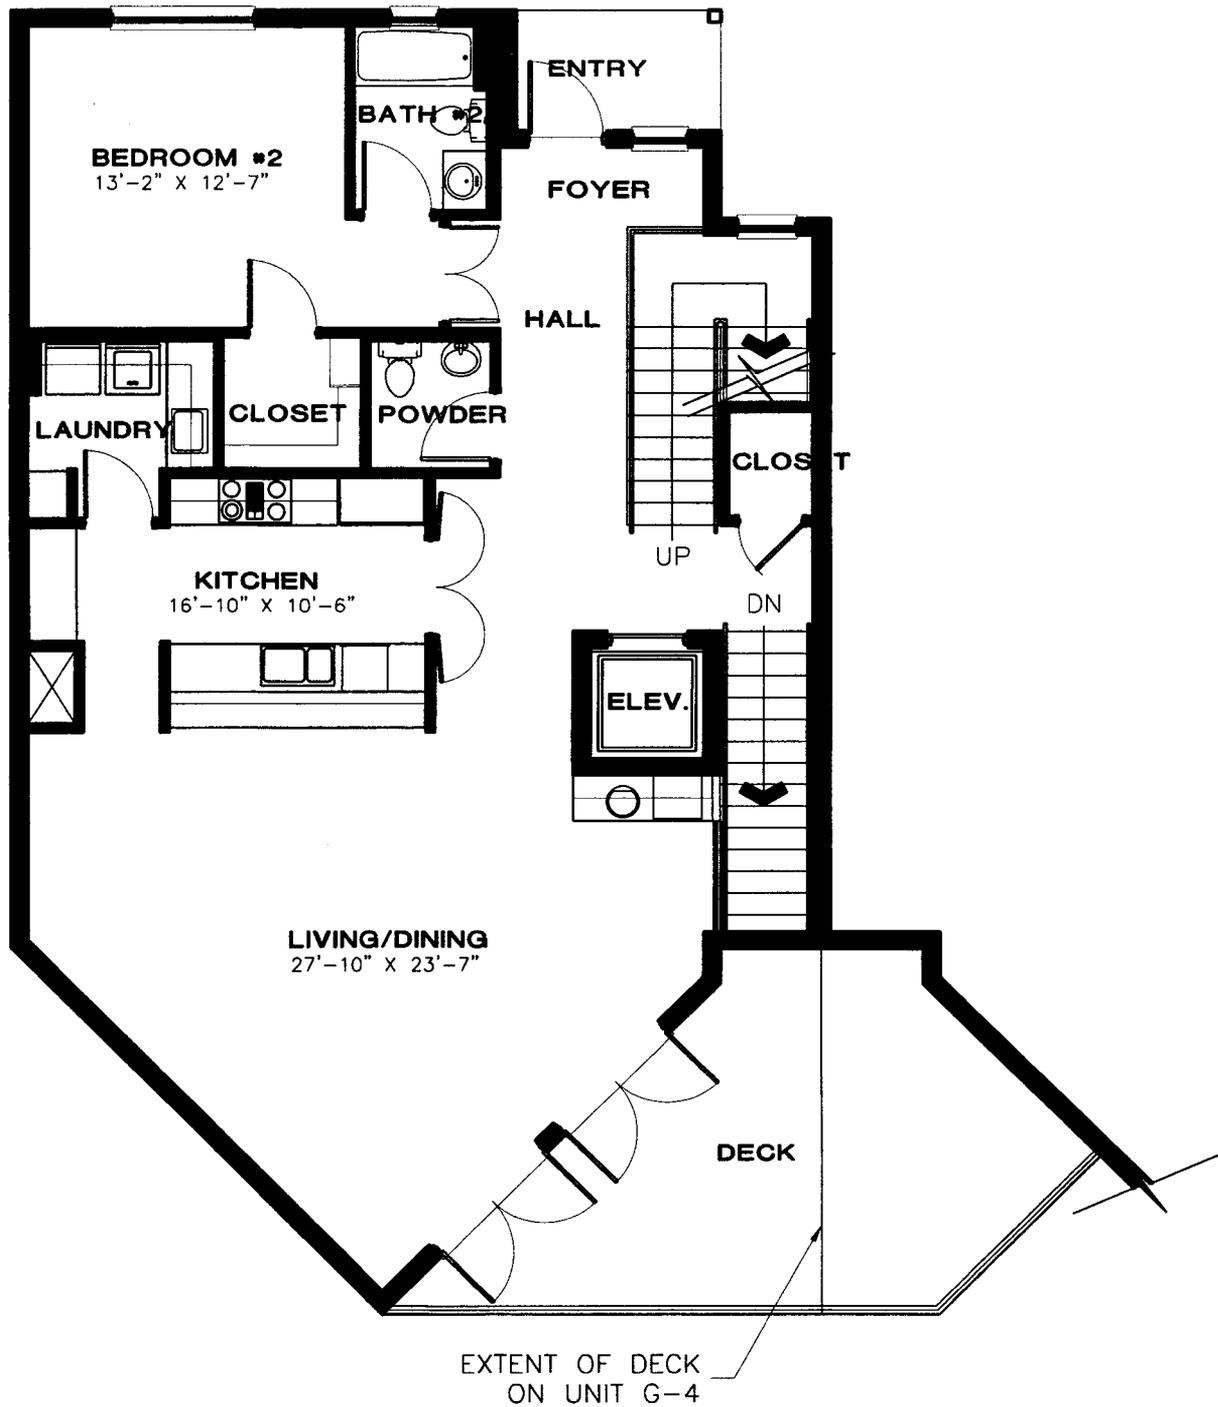


2nd FLOOR PLAN

SCALE 1/8" = 1'

**ARCHITECTURAL
NETWORK · INC**

OLDE NAPLES SEAPORT UNIT "G"
NAPLES, FLORIDA

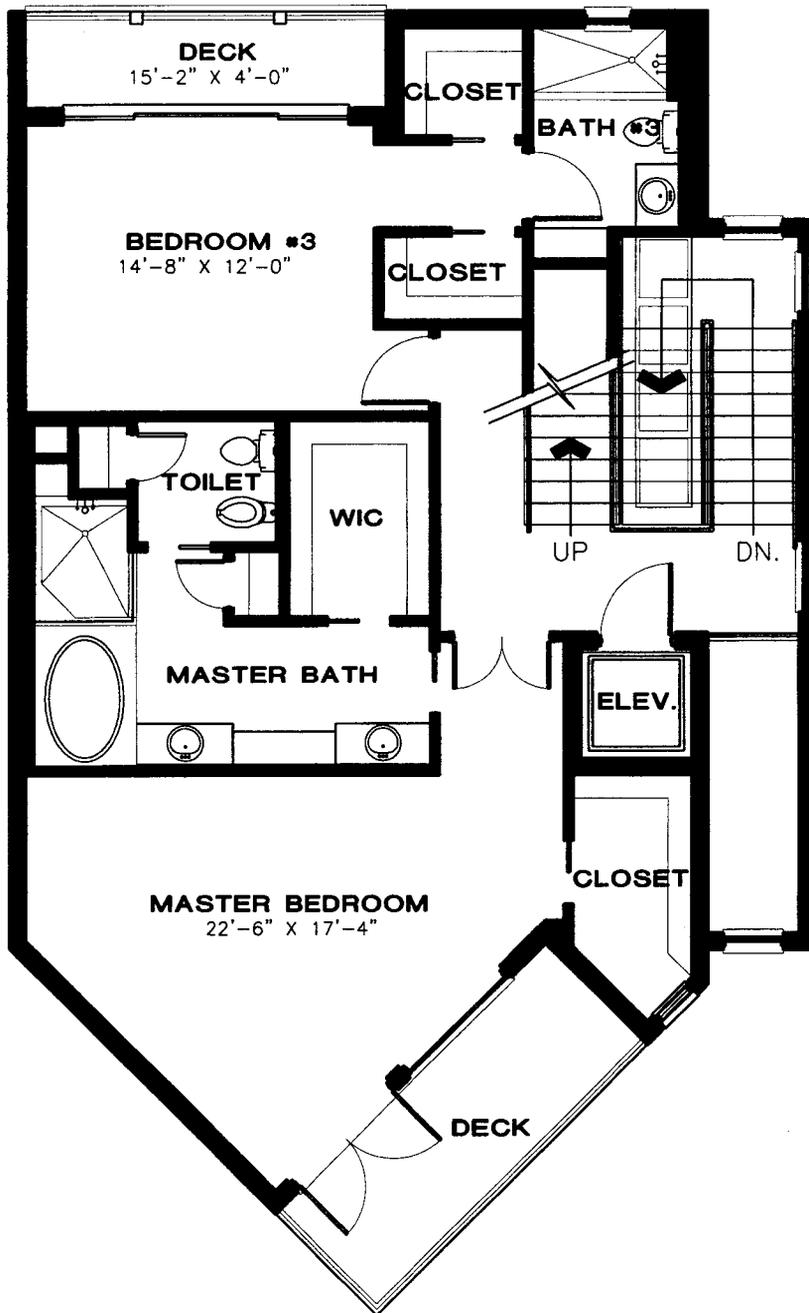


3rd FLOOR PLAN

SCALE 1/8" = 1'

**ARCHITECTURAL
NETWORK · INC**

OLDE NAPLES SEAPORT UNIT "G"
NAPLES, FLORIDA

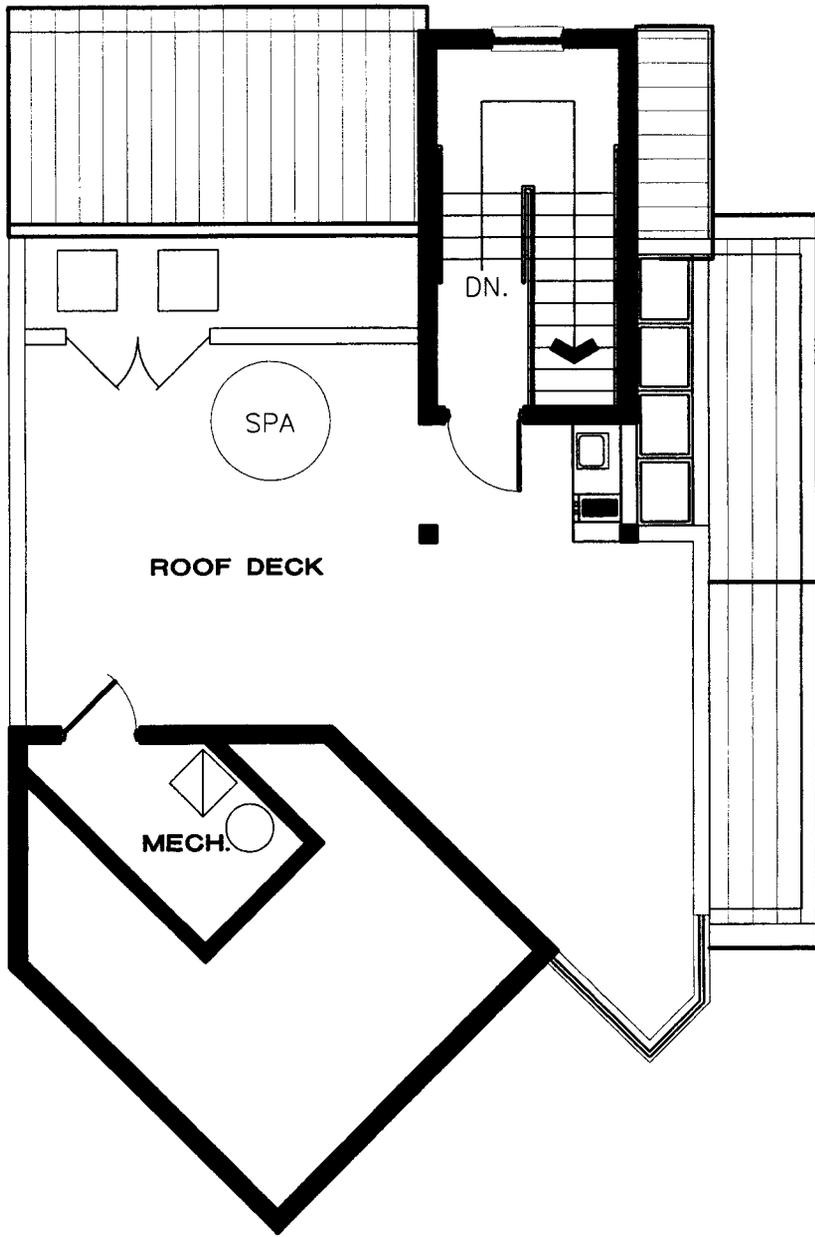


4th FLOOR PLAN

SCALE 1/8" = 1'

ARCHITECTURAL
NETWORK · INC

OLDE NAPLES SEAPORT UNIT "G"
NAPLES, FLORIDA

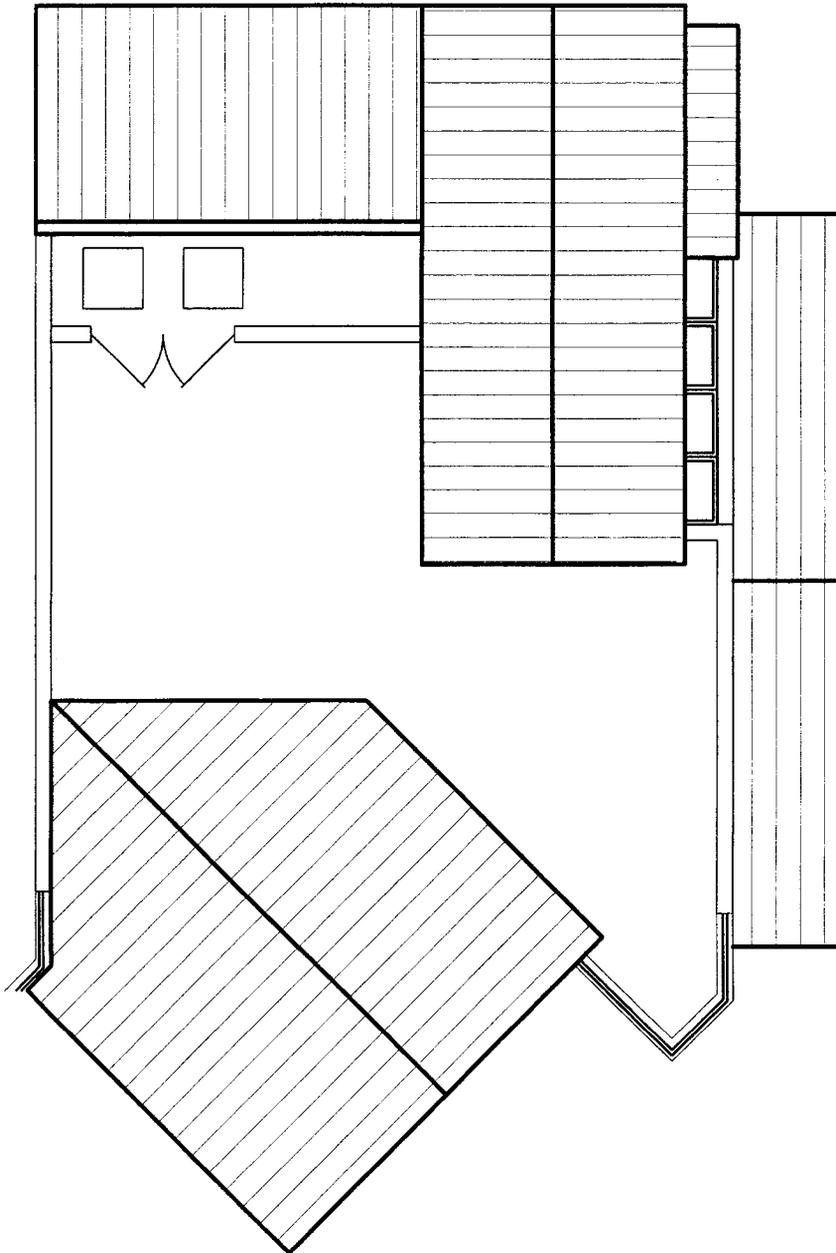

ROOF PLAN

SCALE 1/8" = 1'

ARCHITECTURAL
NETWORK · INC

OLDE NAPLES SEAPORT UNIT "G"
NAPLES, FLORIDA